

Informatie over schansen in het circuit
Information about jumps in the circuit

Detail	Height	Length up	Angle	Length down	Angle	Width	
A	1.10m	4.0m	20°	6.0m	12°	8.0m	
B	1.70m	4.0m	30°	12.0m	12°	8.0m	
C	1.30m	4.0m	23°	6.0m	12°	8.0m	
D	3.50m	10.0m	20°	15.0m	12°	8.0m	
E	3.50m	7.0m	27°	36.0m	8°	8.0m	
F	1.60m	4.0m	26°	8.0m	14°	9.0m	
G	1.35m	4.0m	18°	3.0m	24°	9.0m	
I	1.20m	3.5m	22°	23.0m	35°	8.0m	
J	1.20m	3.0m	24°	30.0m	58°	9.0m	
K	3.50m	6.0m	30°	Strait		7.0m	
Detail	Height	Length up	Angle	Length straight	Length down	Angle	Width
H	2.50m	5.0m	28°	12.0m	15.0m	10°	9.0m

Dienst Publieke Werken




M.C. Oss Circuit "de Witte Ruysheuvel"

MOTOR CROSS CIRCUIT
DE WITTE RUYSCHEUVEL

get. BIEZEMAN schaal 1:1000 a tek. nr.
dal. lengte 1770 meter b c GRS 19-88-4
gez.

- +** = First aid
- B** = Fire brigade
- A/K** = Jumps
- MC** = Medical centre
- AMB** = Ambulance
- 1 Vm 28** = Flag marshal
- TC** = Technical Control
- Blue Flag** = Blue Flag
- Red Flag** = Red Flag

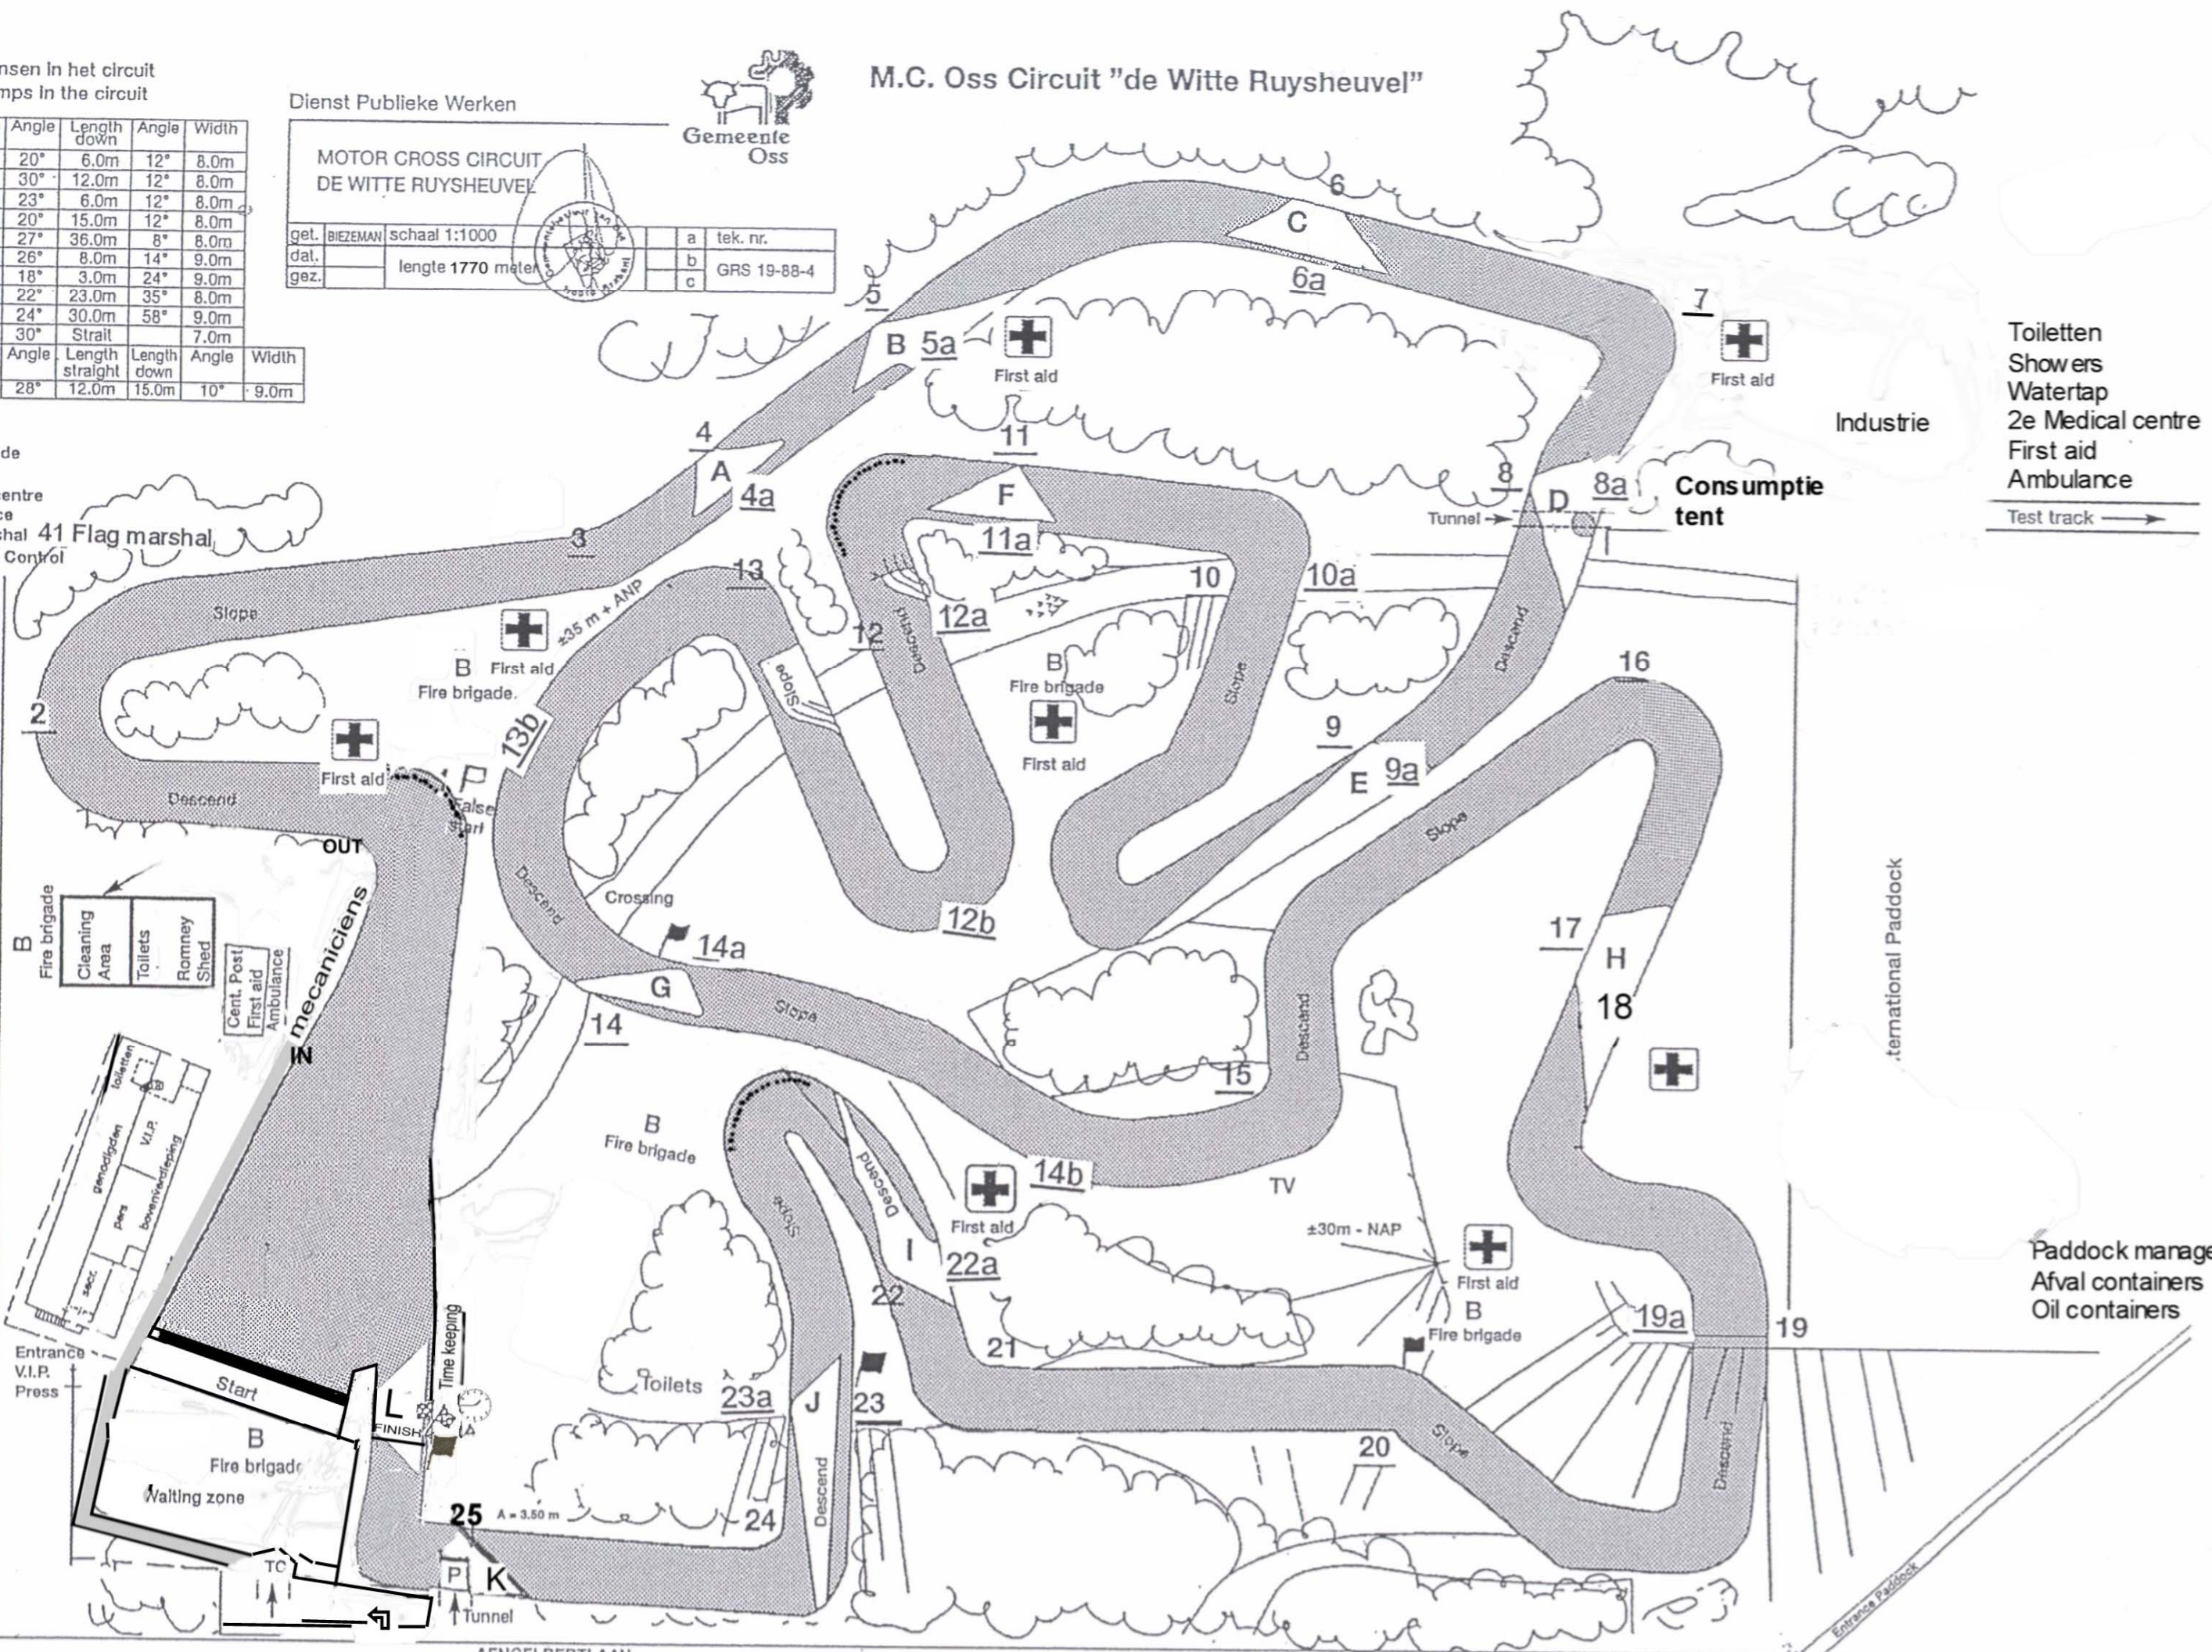

- Toiletten
- Showers
- Watertap
- 2e Medical centre
- First aid
- Ambulance
- Test track →

Entrance Public